



Parking

Rent
1-C

Rent
1-B

Rent
1-A

SHOP


HOUSE
ENTRANCE

counter

SHOP
ENTRANCE

Private road


HOUSE - NI / 1F
75.57m² / S=1:50

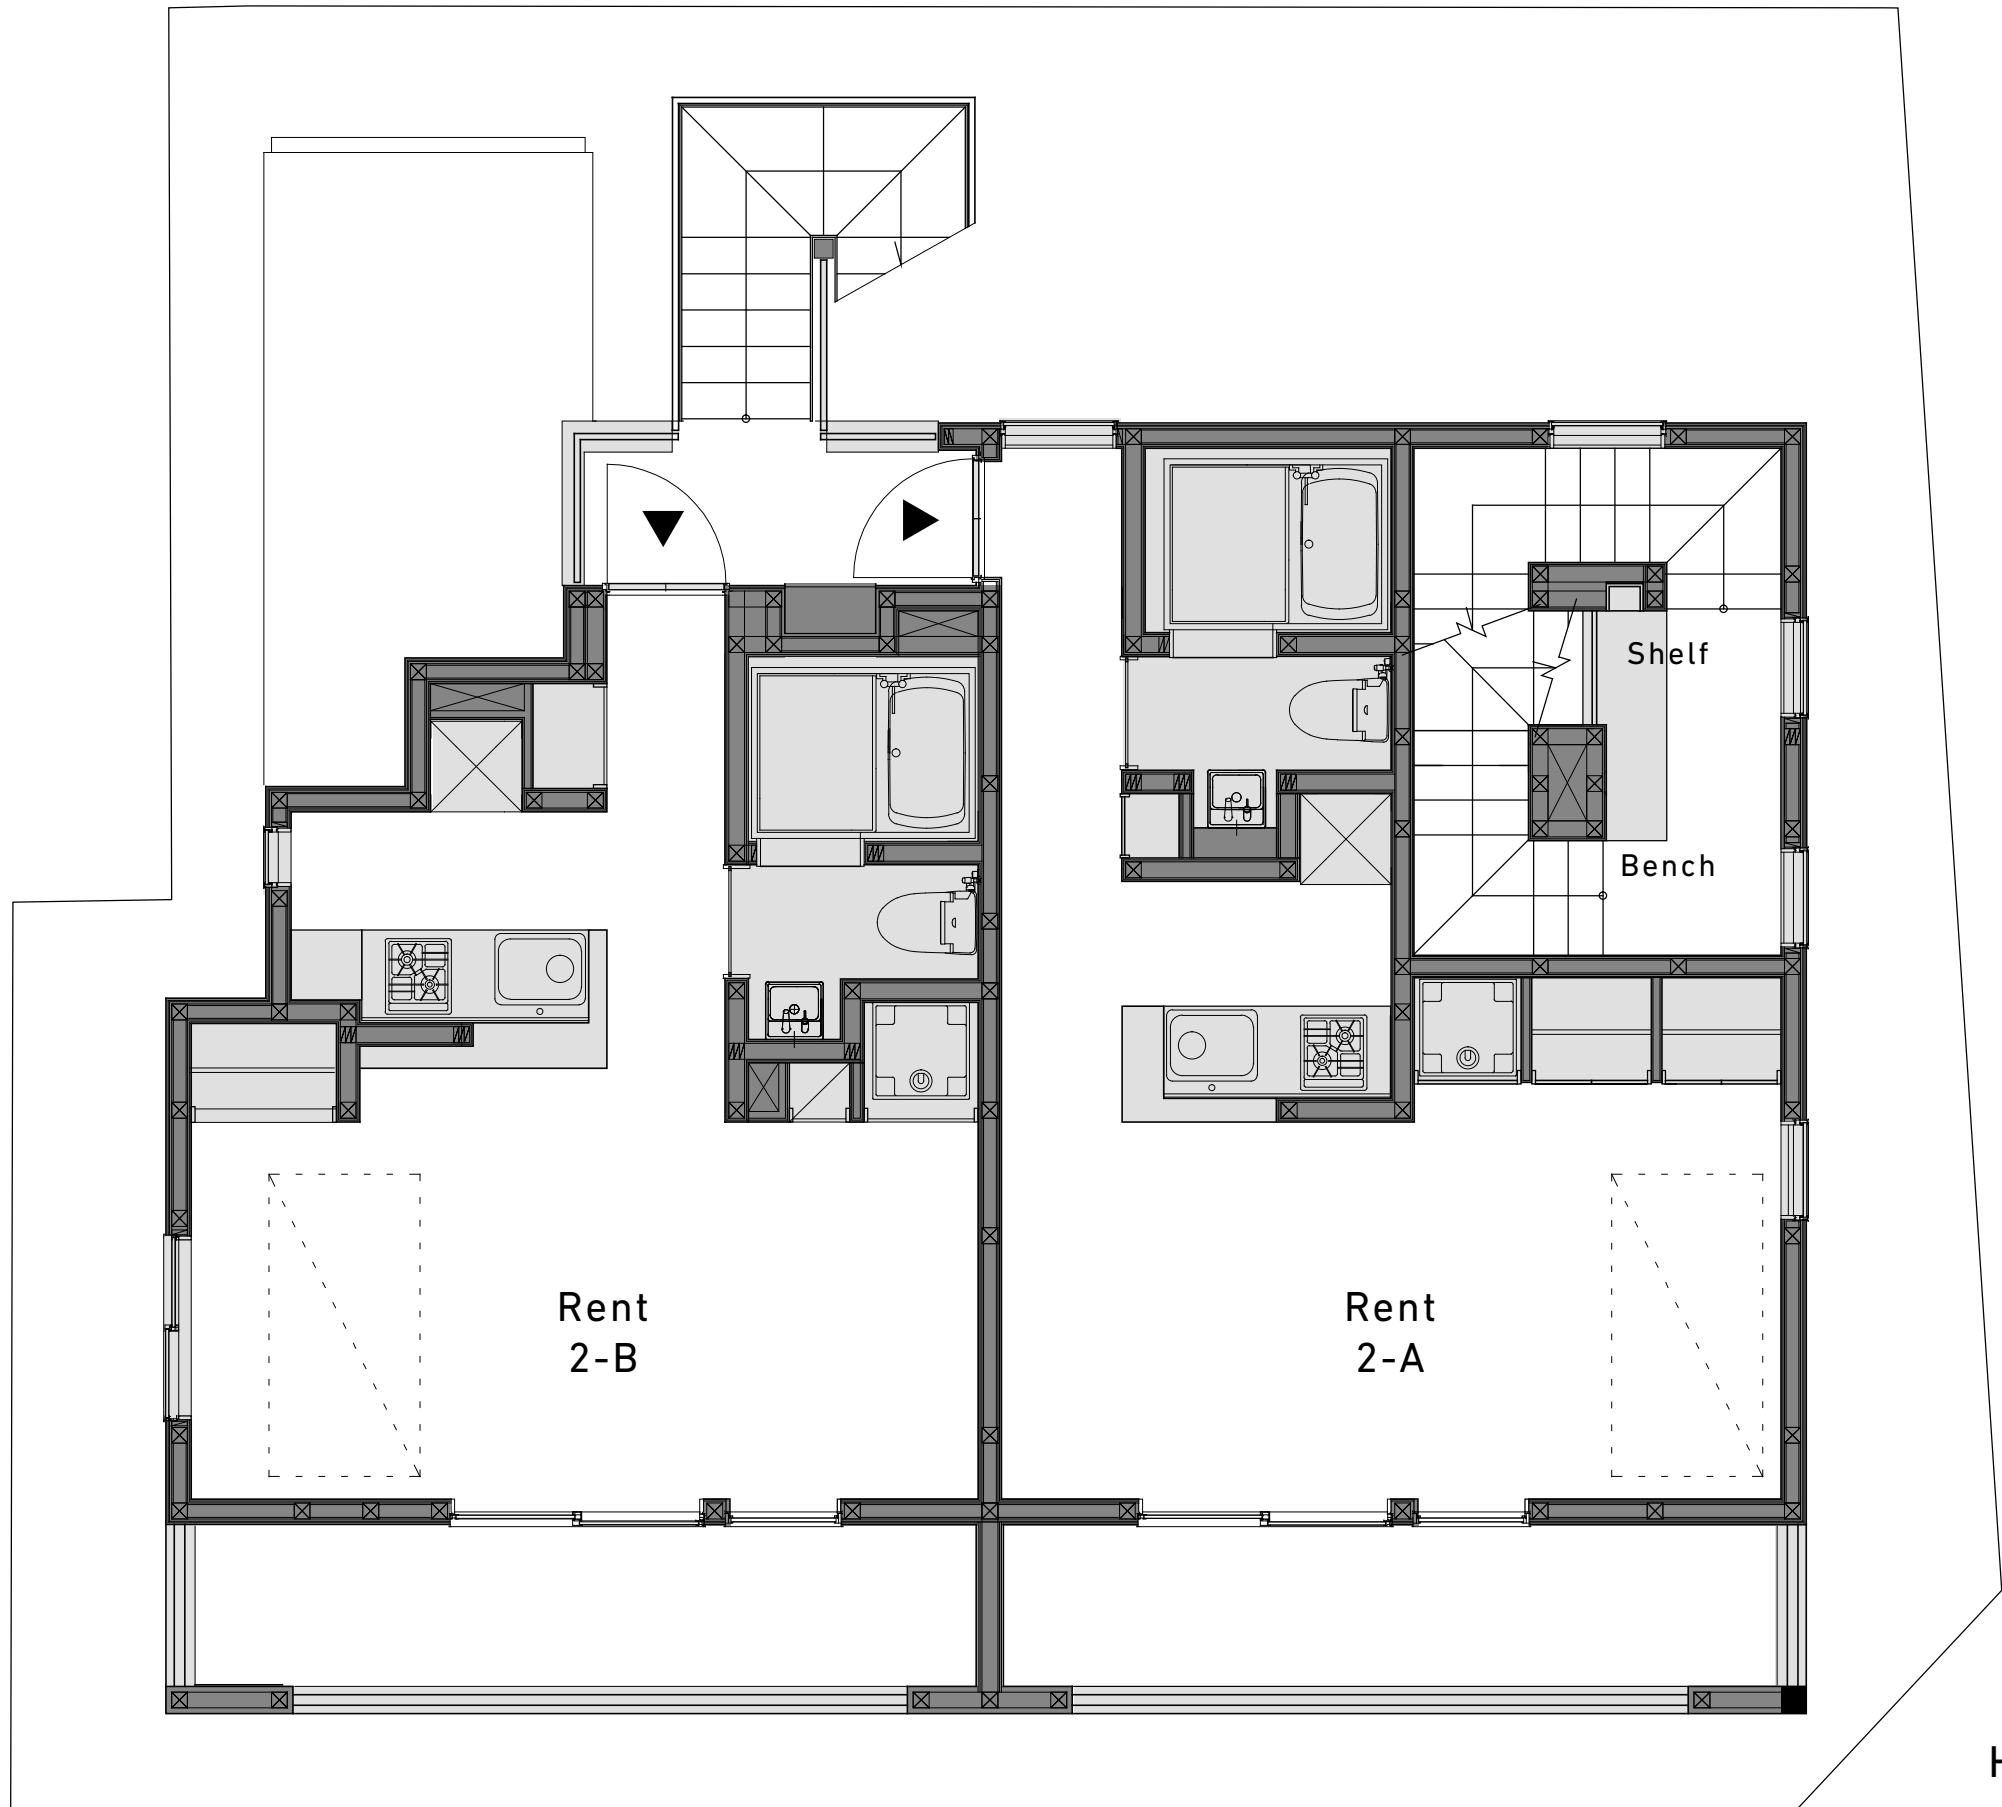

HOUSE - NI / 2F
67.65m² / S=1:50



HOUSE - NI / 3F
64.02m² / S=1:50

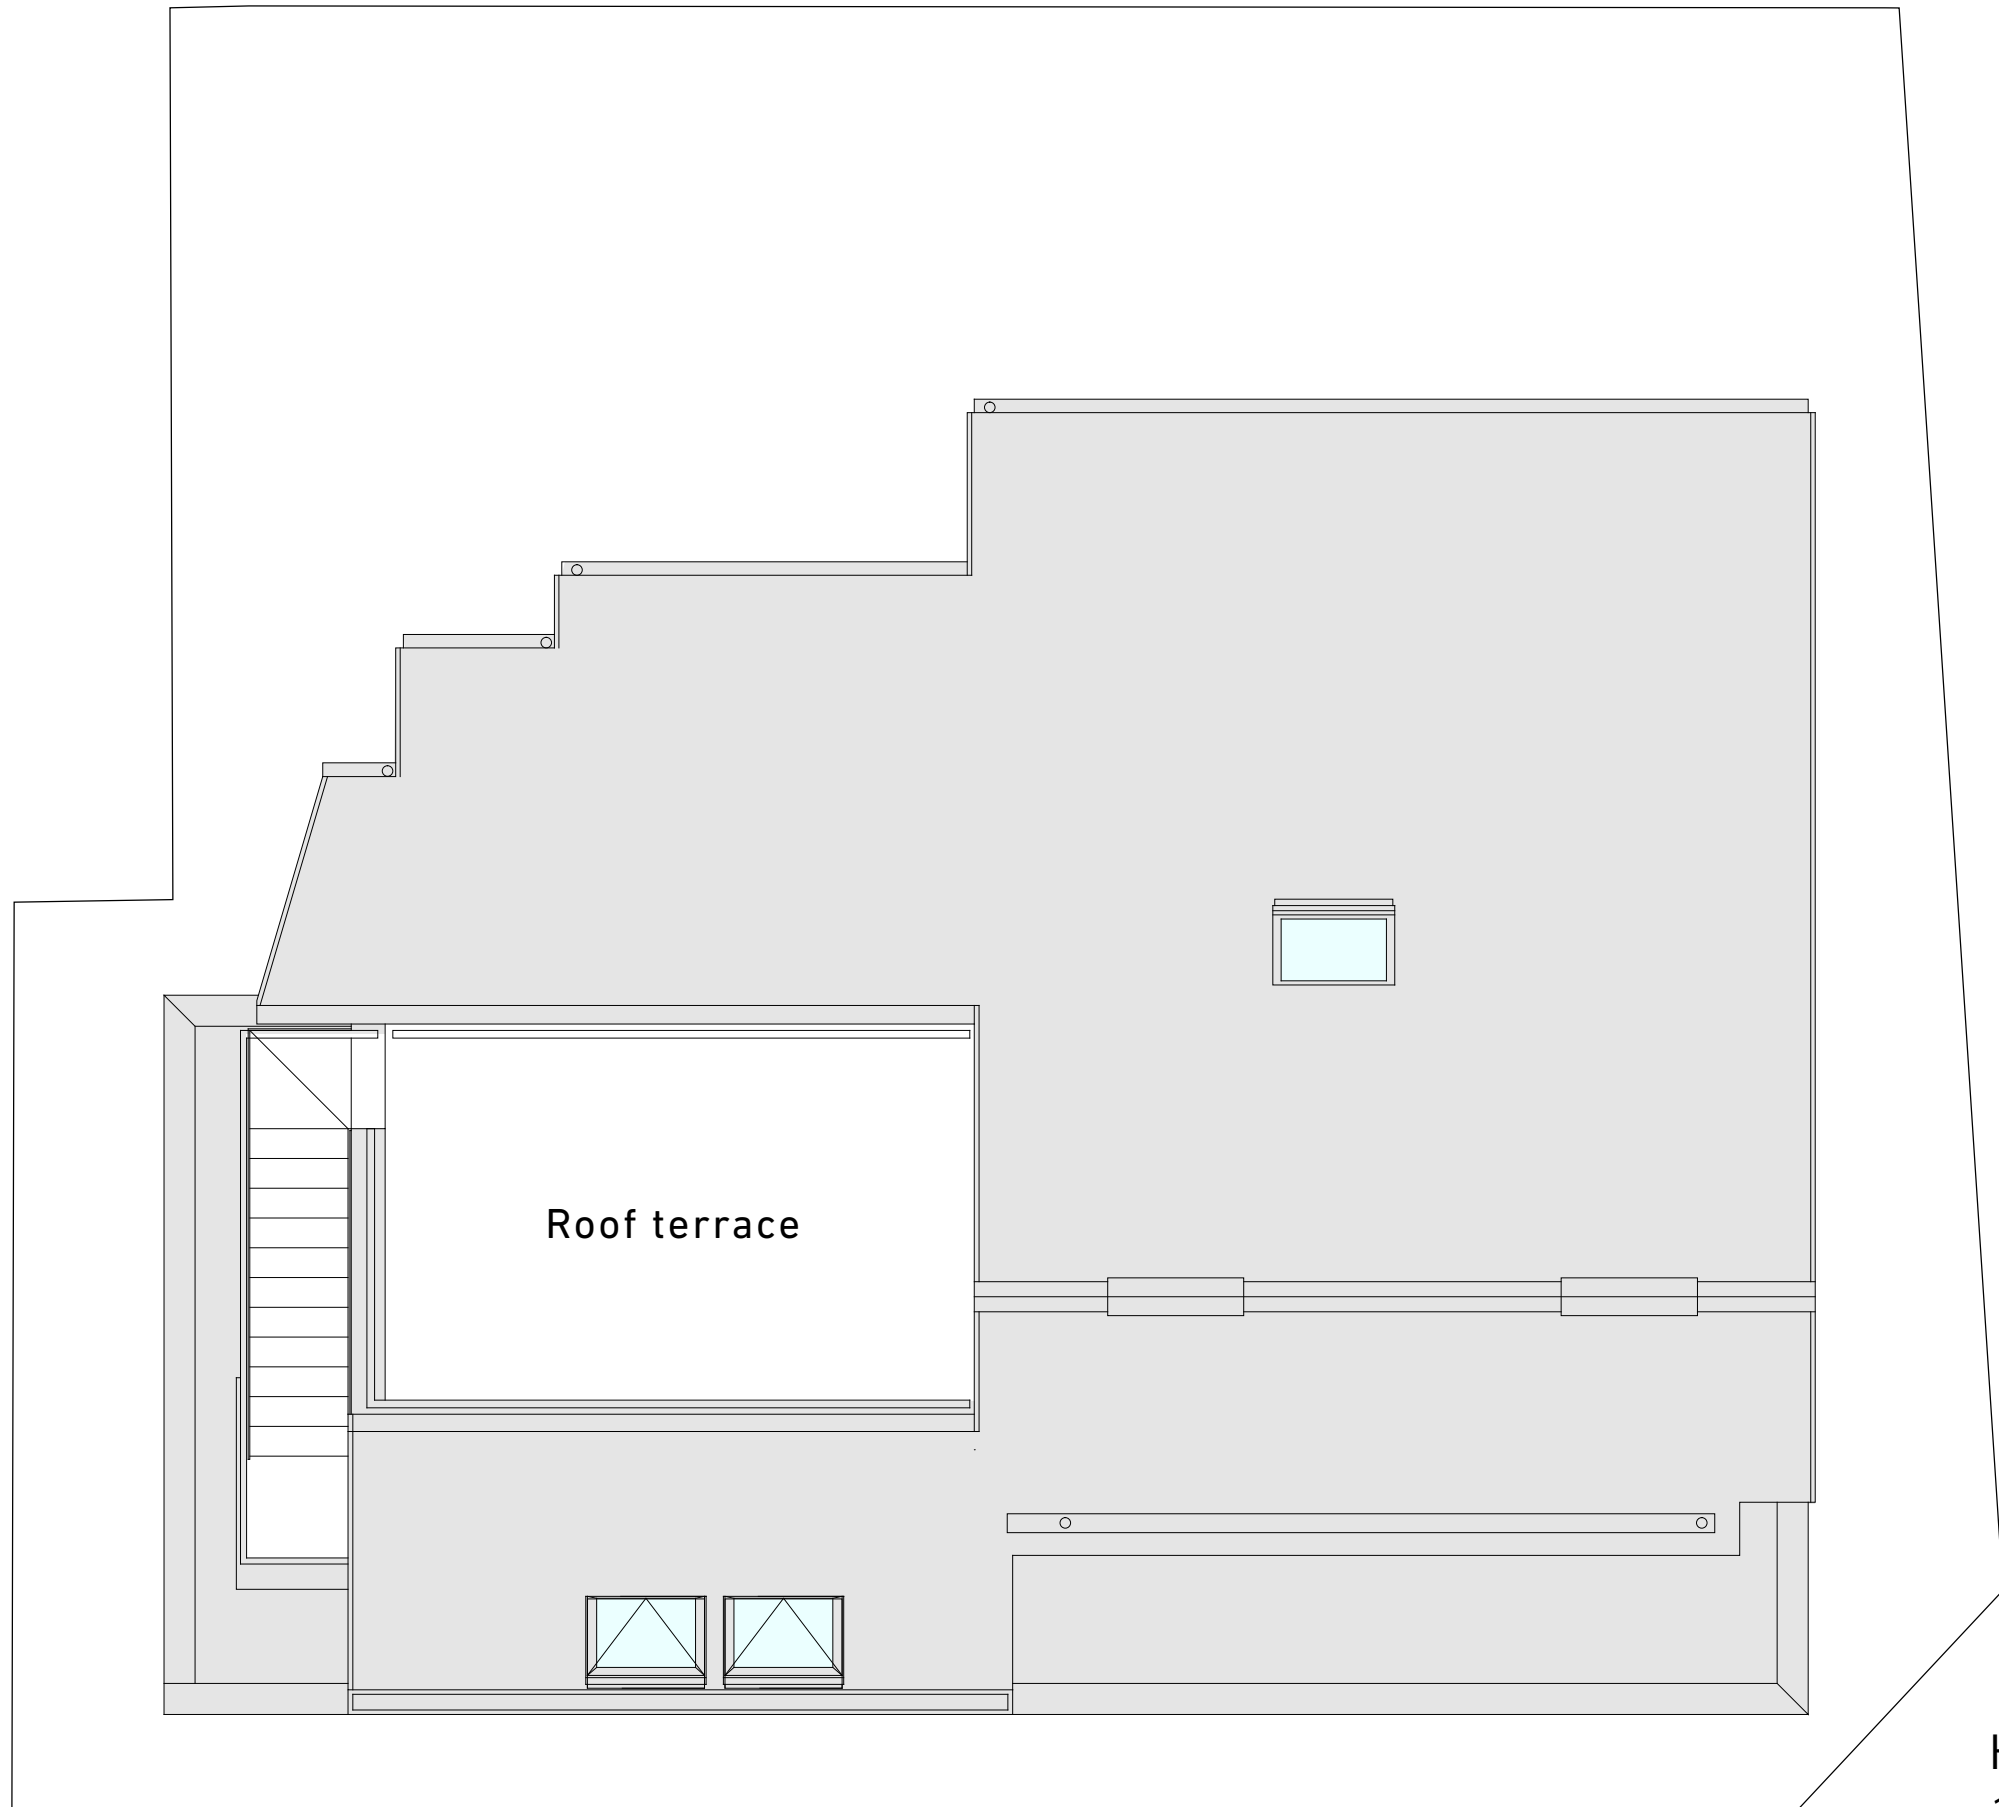

Roof terrace

HOUSE - NI
10.64m² / S=1:50